


FRONT ELEVATION - DETAIL

SCALE: 1/16" = 1'-0"

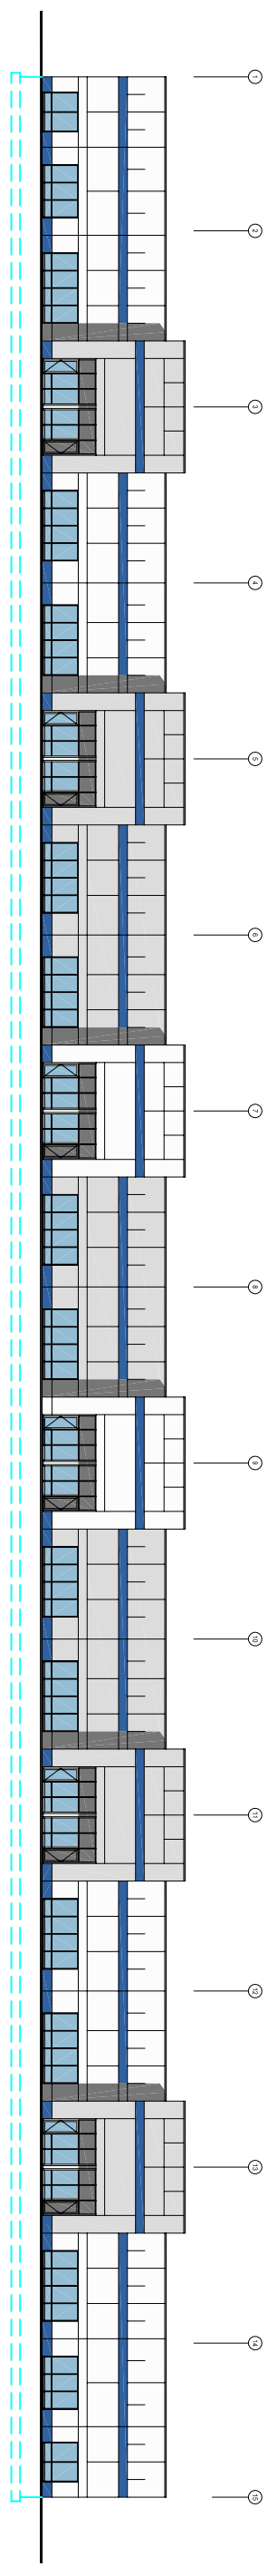

FRONT ELEVATION

NOT TO SCALE



PROJECT NAME:
RACE ROAD BUSINESS CENTER
 RACE ROAD
 MARYLAND

DEVELOPER:
 PRESTON WATERS, LLC

THE CONCEPTS, IDEAS, DESIGNS AND IMAGES ARE INTENDED ONLY FOR THE PROJECT SPECIFIED ON THIS SHEET AND ARE THE SOLE PROPERTY OF HOFMANN ASSOCIATES, INC. ANY REPRODUCTION OR USE BY OTHERS WITHOUT WRITTEN PERMISSION BY HOFMANN ASSOCIATES, INC.

RENDERED ELEVATIONS

Issue date : 03/07/06
 project no. : 05-19